


# OPEN OFFICE

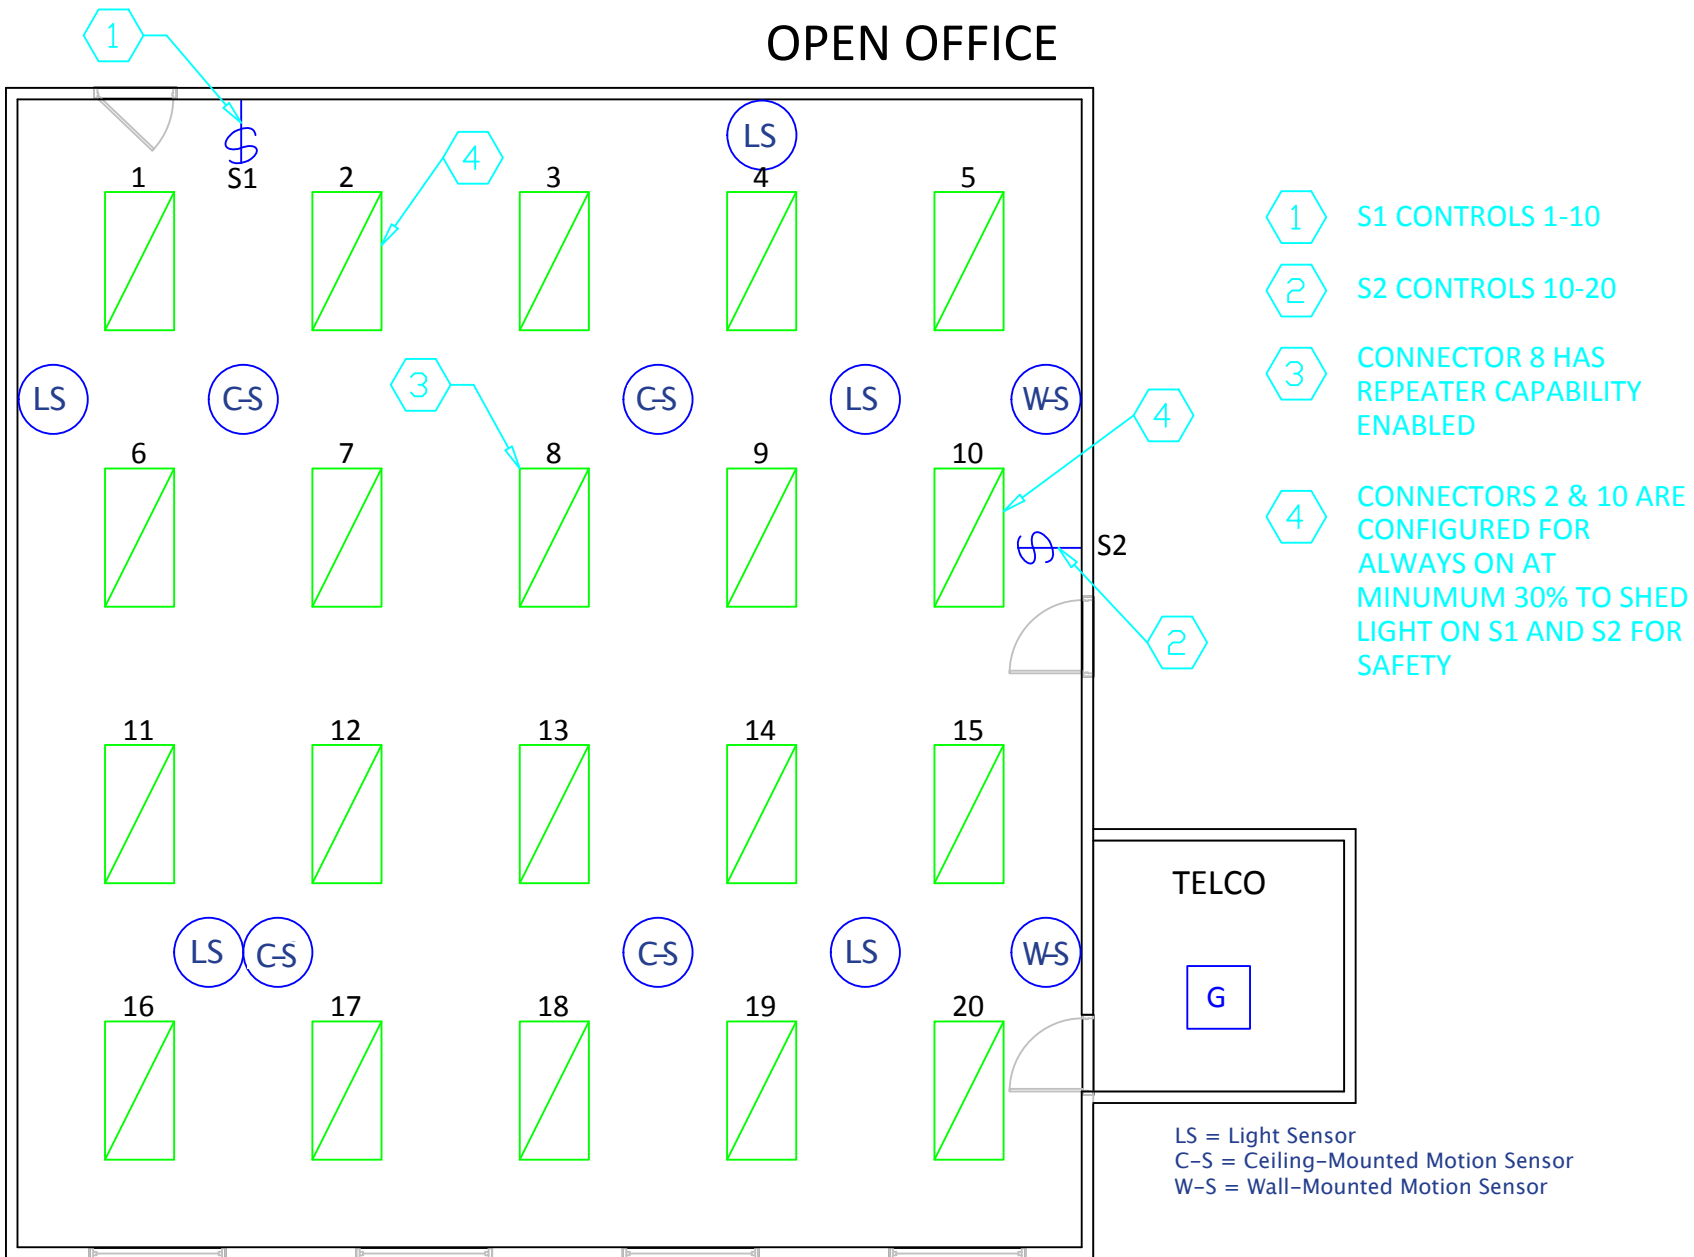

- 1 S1 CONTROLS 1-10
- 2 S2 CONTROLS 10-20
- 3 CONNECTOR 8 HAS REPEATER CAPABILITY ENABLED
- 4 CONNECTORS 2 & 10 ARE CONFIGURED FOR ALWAYS ON AT MINIMUM 30% TO SHED LIGHT ON S1 AND S2 FOR SAFETY

PROJECT NUMBER:	XXXXXXXX
SCALE:	XXXXXXXX
DRAWN BY:	XXXXXXXX
REVISION NUMBER:	XXXXXXXX
DATE ISSUED:	XXXXXXXX

DRAWING/SHEET TITLE  
 OPEN OFFICE LAYOUT  
 SHEET NUMBER  
 XX-##